

1 **PARKING LEVEL**
 A-1 SCALE: 1/16" = 1'-0"


PARKING GARAGE	
Name	Area

FIRE PUMP RM	132.19 SF
BOOSTER PUMP	116.54 SF
STORAGE	133.36 SF
ELEC. RM	135.50 SF
TRASH ROOM	95.53 SF

Grand total: 11 7823.90 SF

PARKING GARAGE	
Name	Area



STAIR 1	197.96 SF
STAIR 2	207.69 SF
PARKING GARAGE	6345.51 SF
ELEV.	87.81 SF
ELEV. LOBBY	279.30 SF
RESTROOM RM	92.51 SF

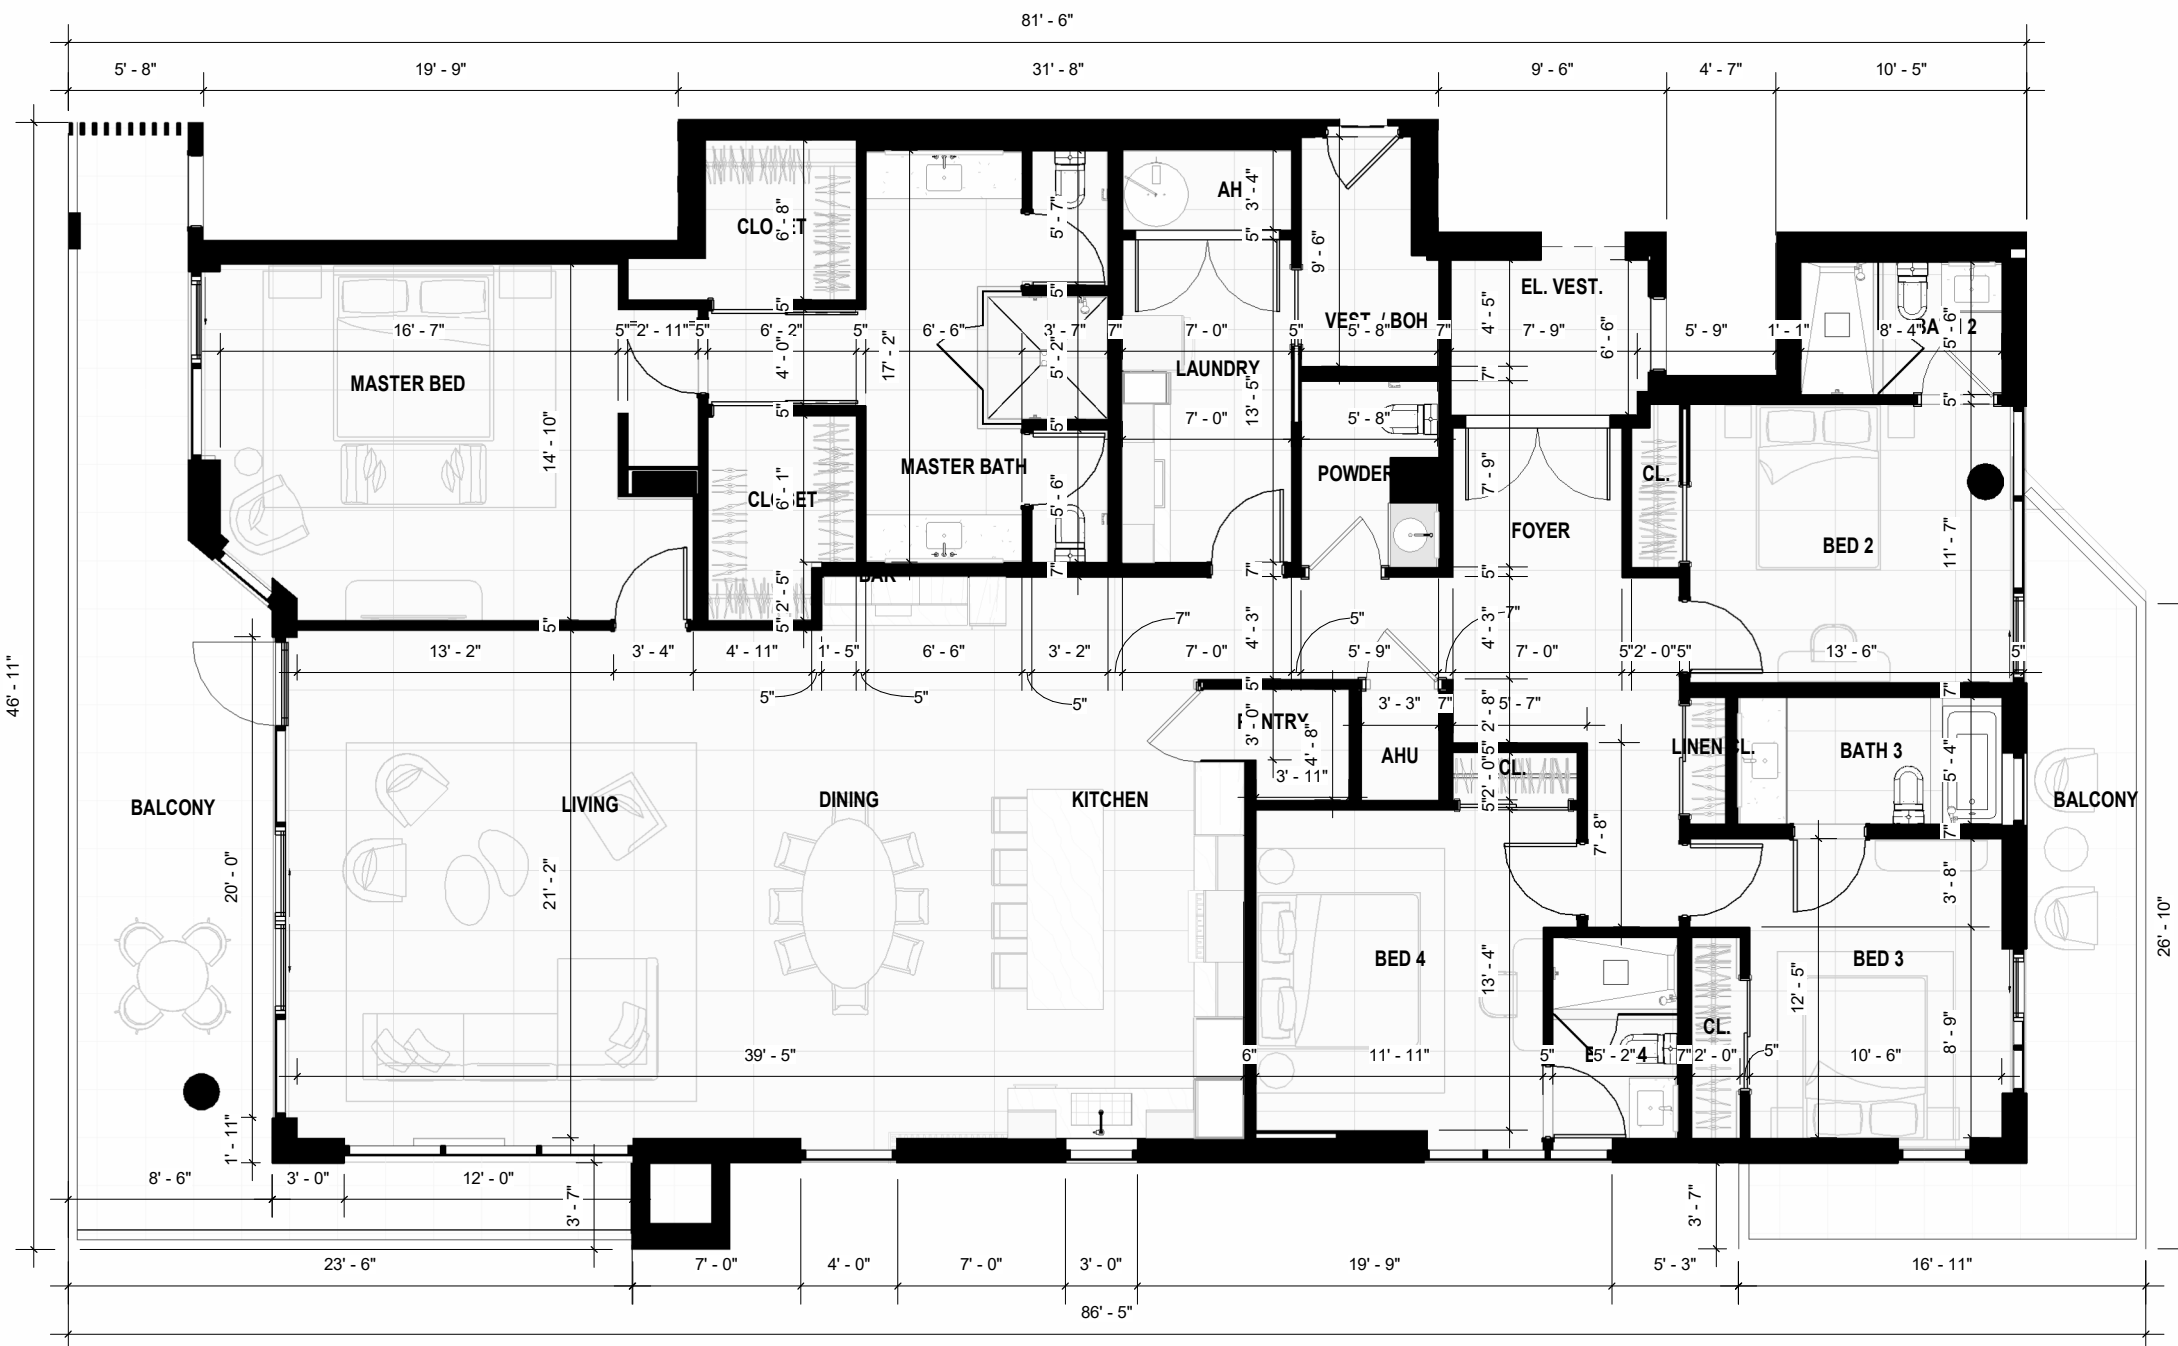


UNIT 201	
Name	Area

UNIT S202	2960 SF
UNIT S202 EAST BALCONY	191 SF
UNIT S202 WEST BALCONY	397 SF
Grand total: 3	3548 SF

1 UNIT 202 S
201S SCALE: 1/8" = 1'-0"

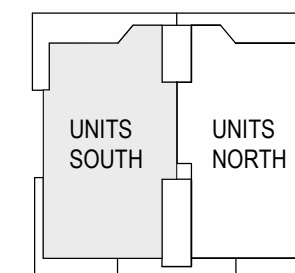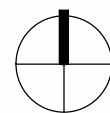

KEY PLAN

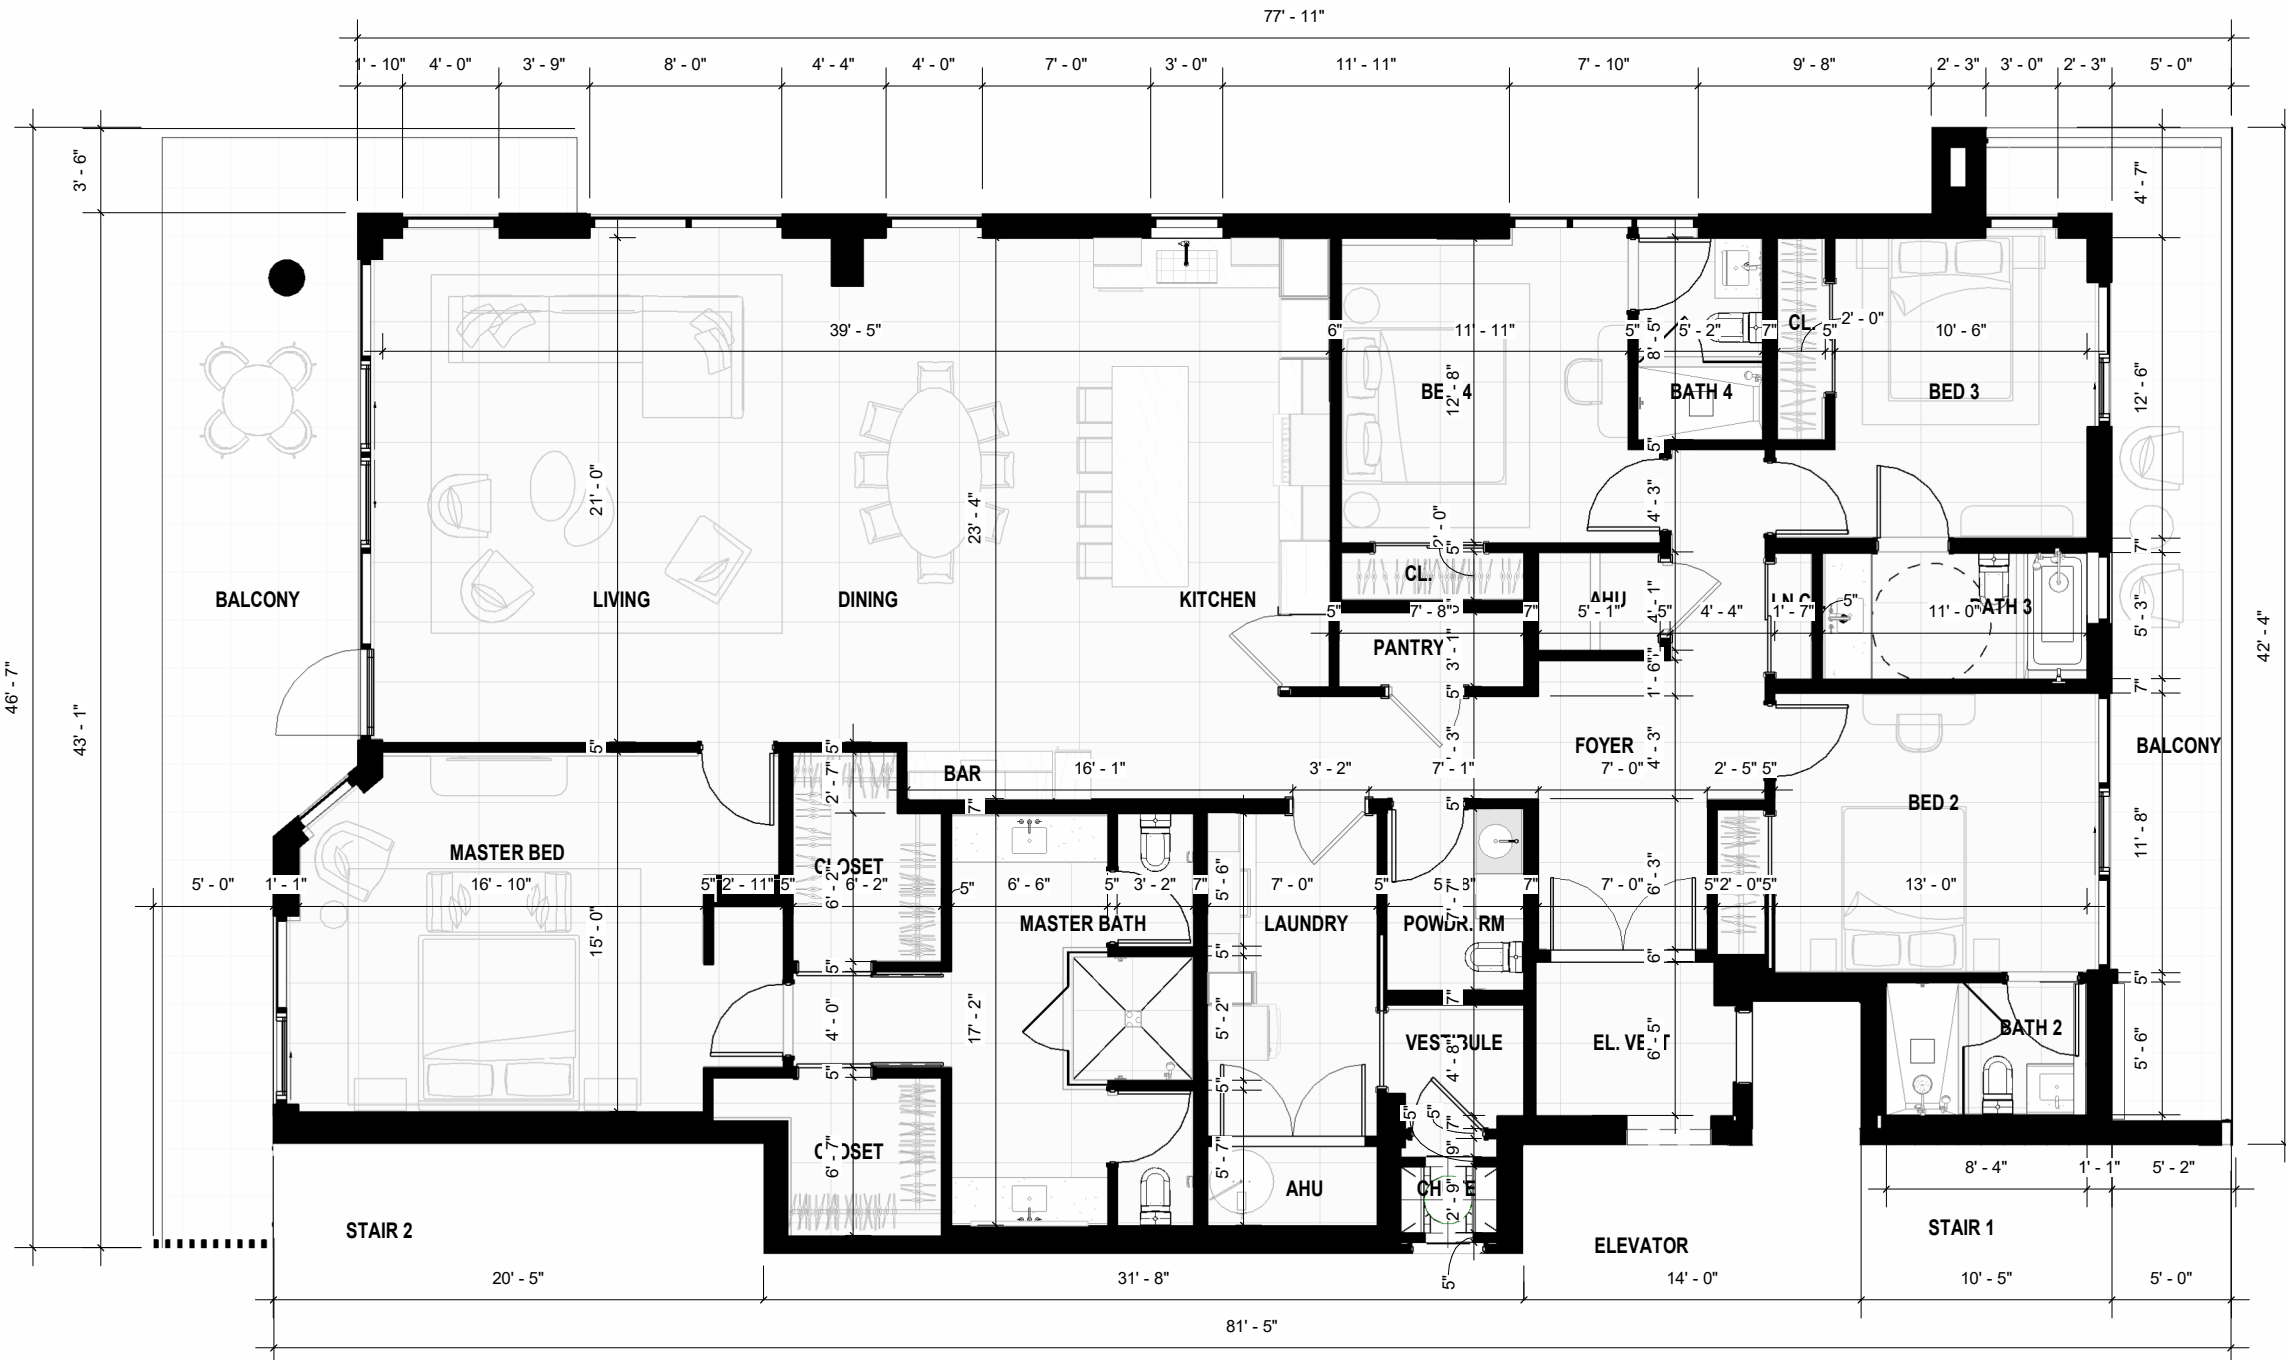



UNIT 202	
Name	Area

UNIT N201	2939 SF
UNIT N201 EAST BALCONY	232 SF
UNIT N201 WEST BALCONY	366 SF
Grand total: 3	3537 SF


1
202N

UNIT 201 N

SCALE: 1/8" = 1'-0"

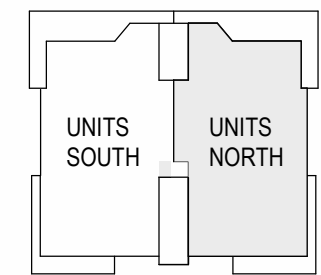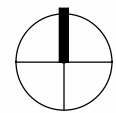



KEY PLAN

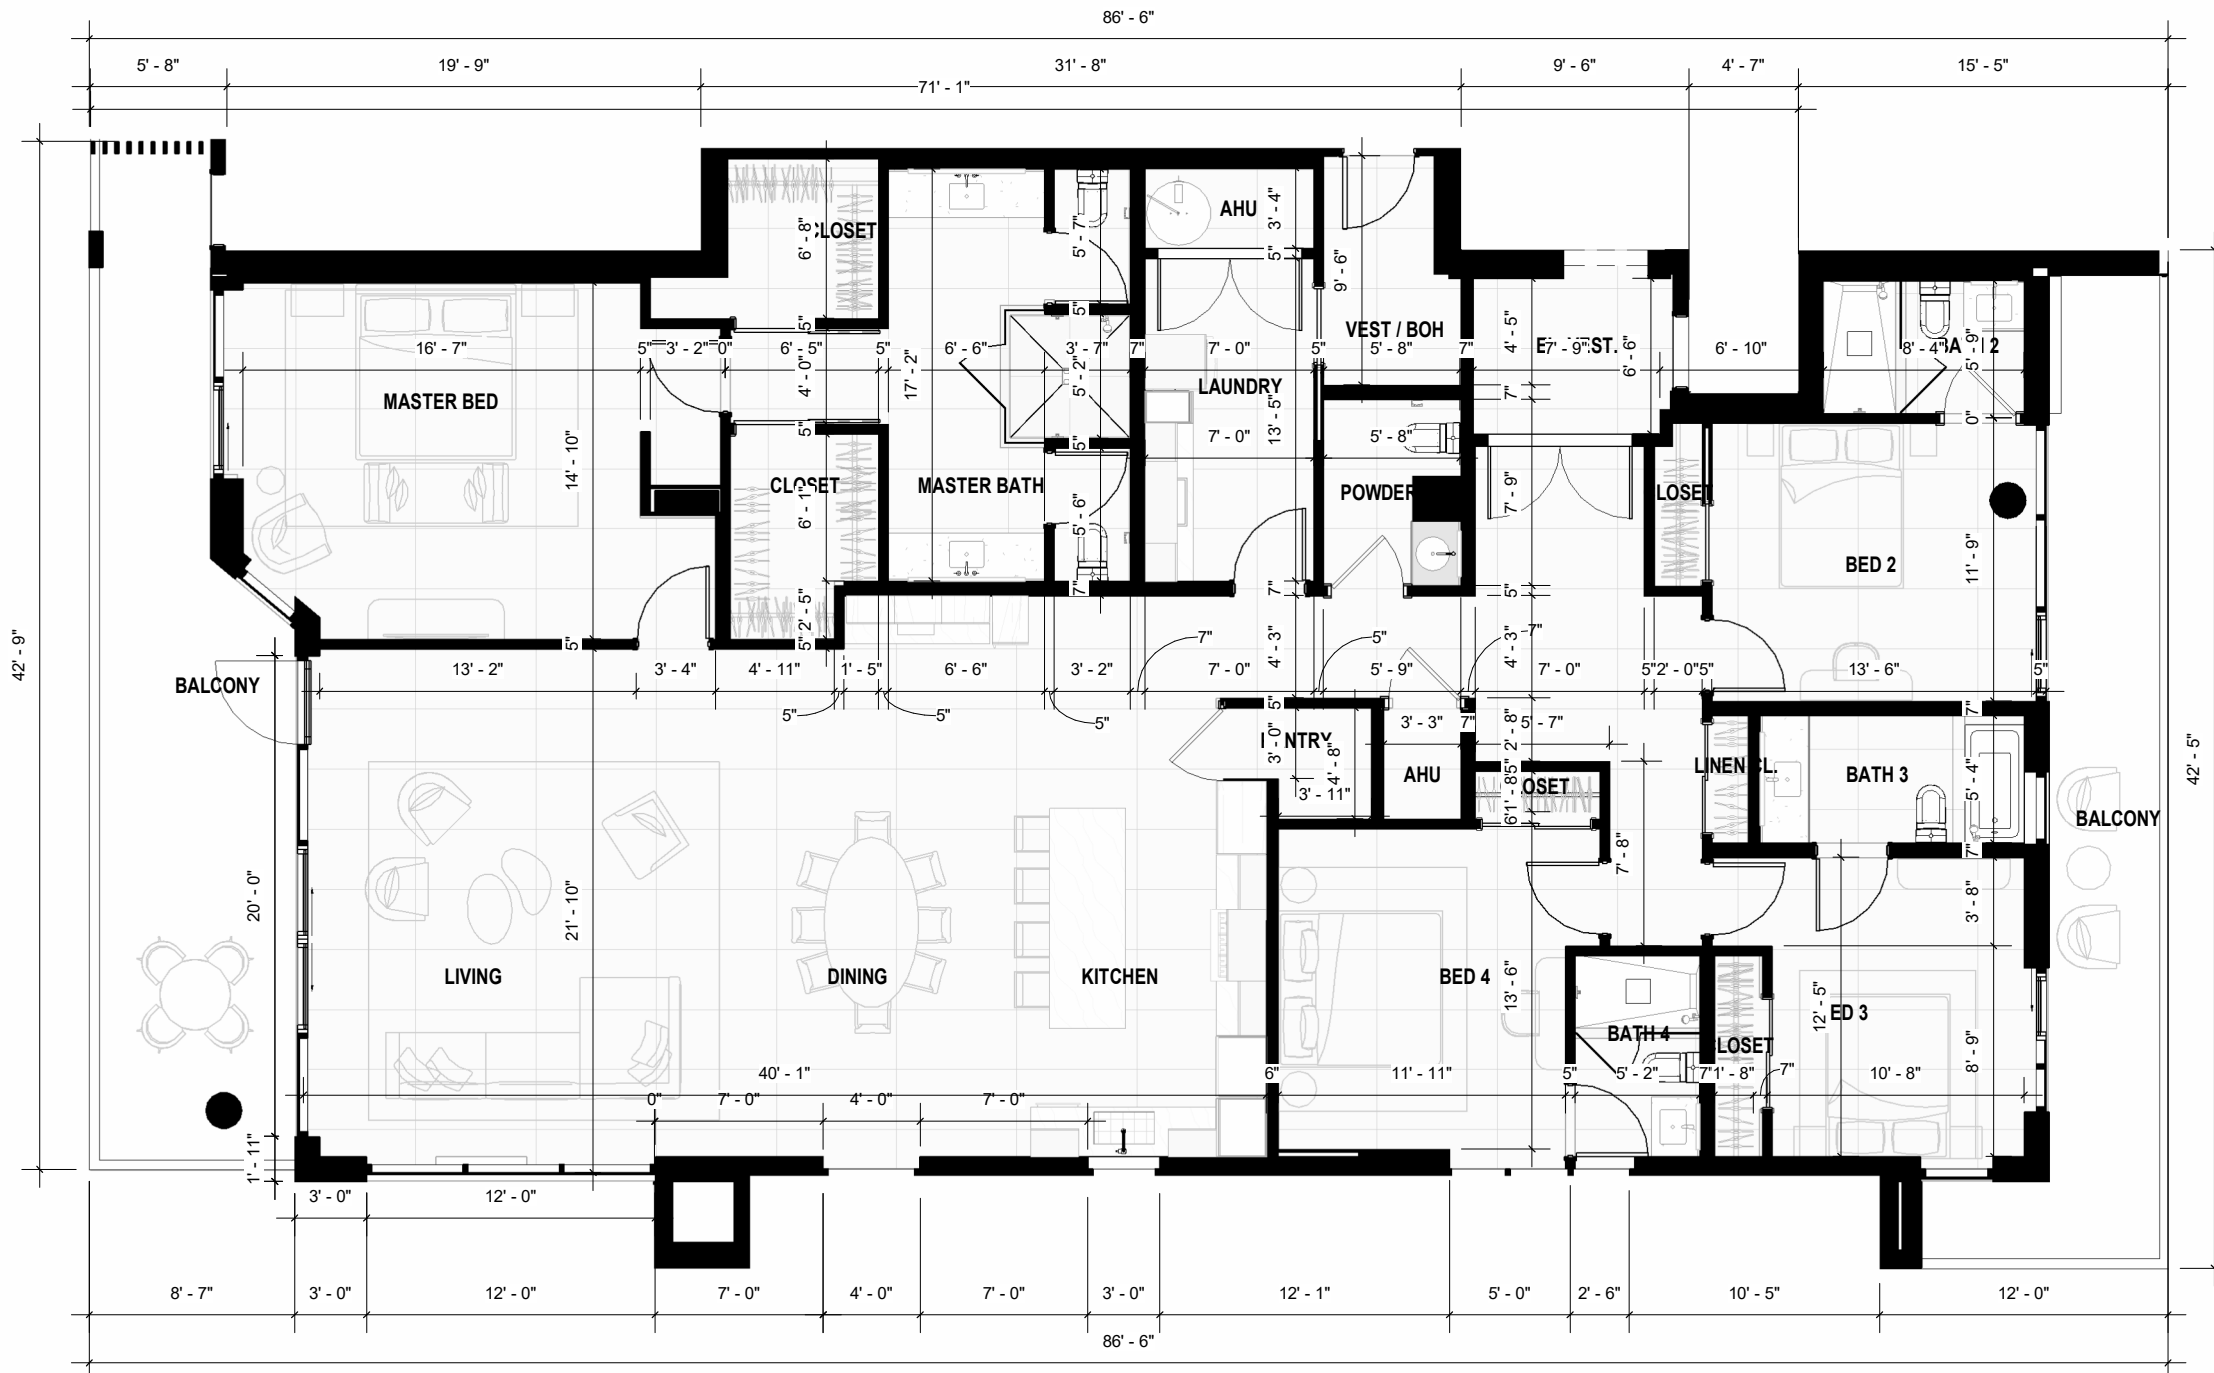


UNIT 301	
Name	Area

UNIT S302	2960 SF
UNIT S302 EAST BALCONY	232 SF
UNIT S302 WEST BALCONY	299 SF
Grand total: 3	3491 SF

1 UNIT 302 S
301S SCALE: 1/8" = 1'-0"

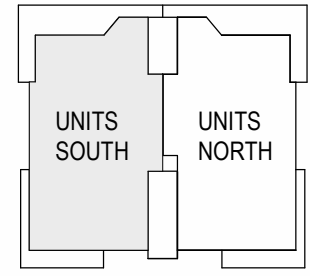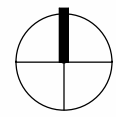


KEY PLAN

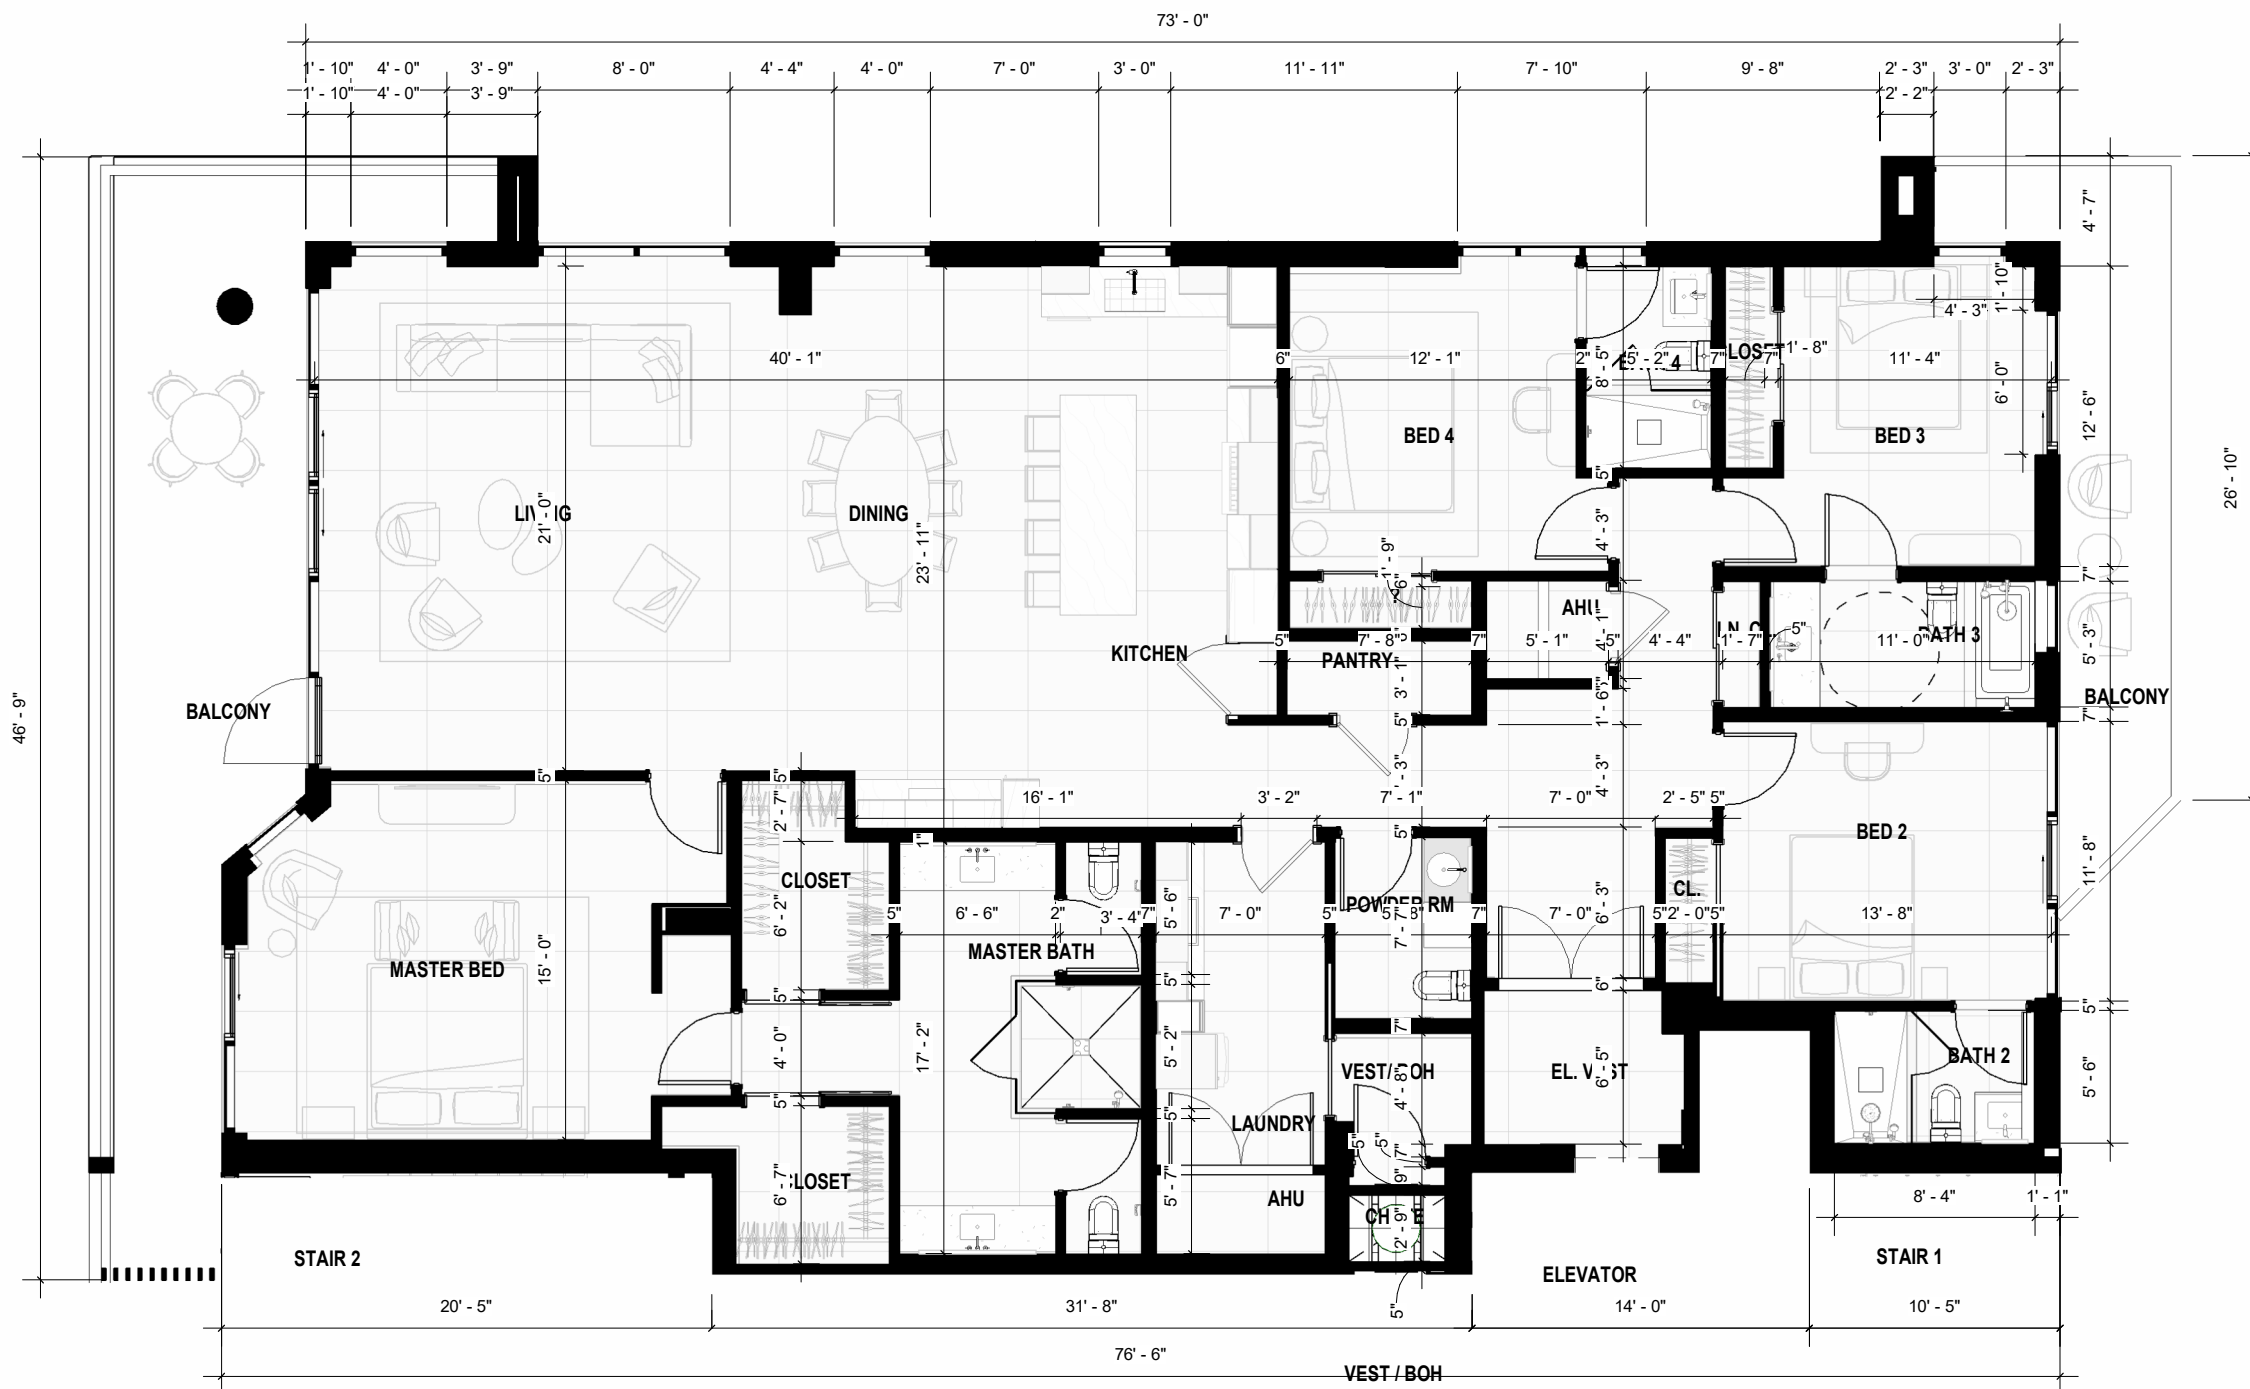


UNIT 302	
Name	Area


UNIT N301	2939 SF
UNIT N301 EAST BALCONY	170 SF
UNIT N301 WEST BALCONY	382 SF
Grand total: 3	3491 SF

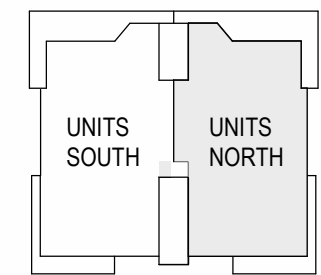

KEY PLAN

1 UNIT 301 N
302N SCALE: 1/8" = 1'-0"

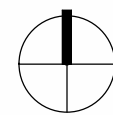

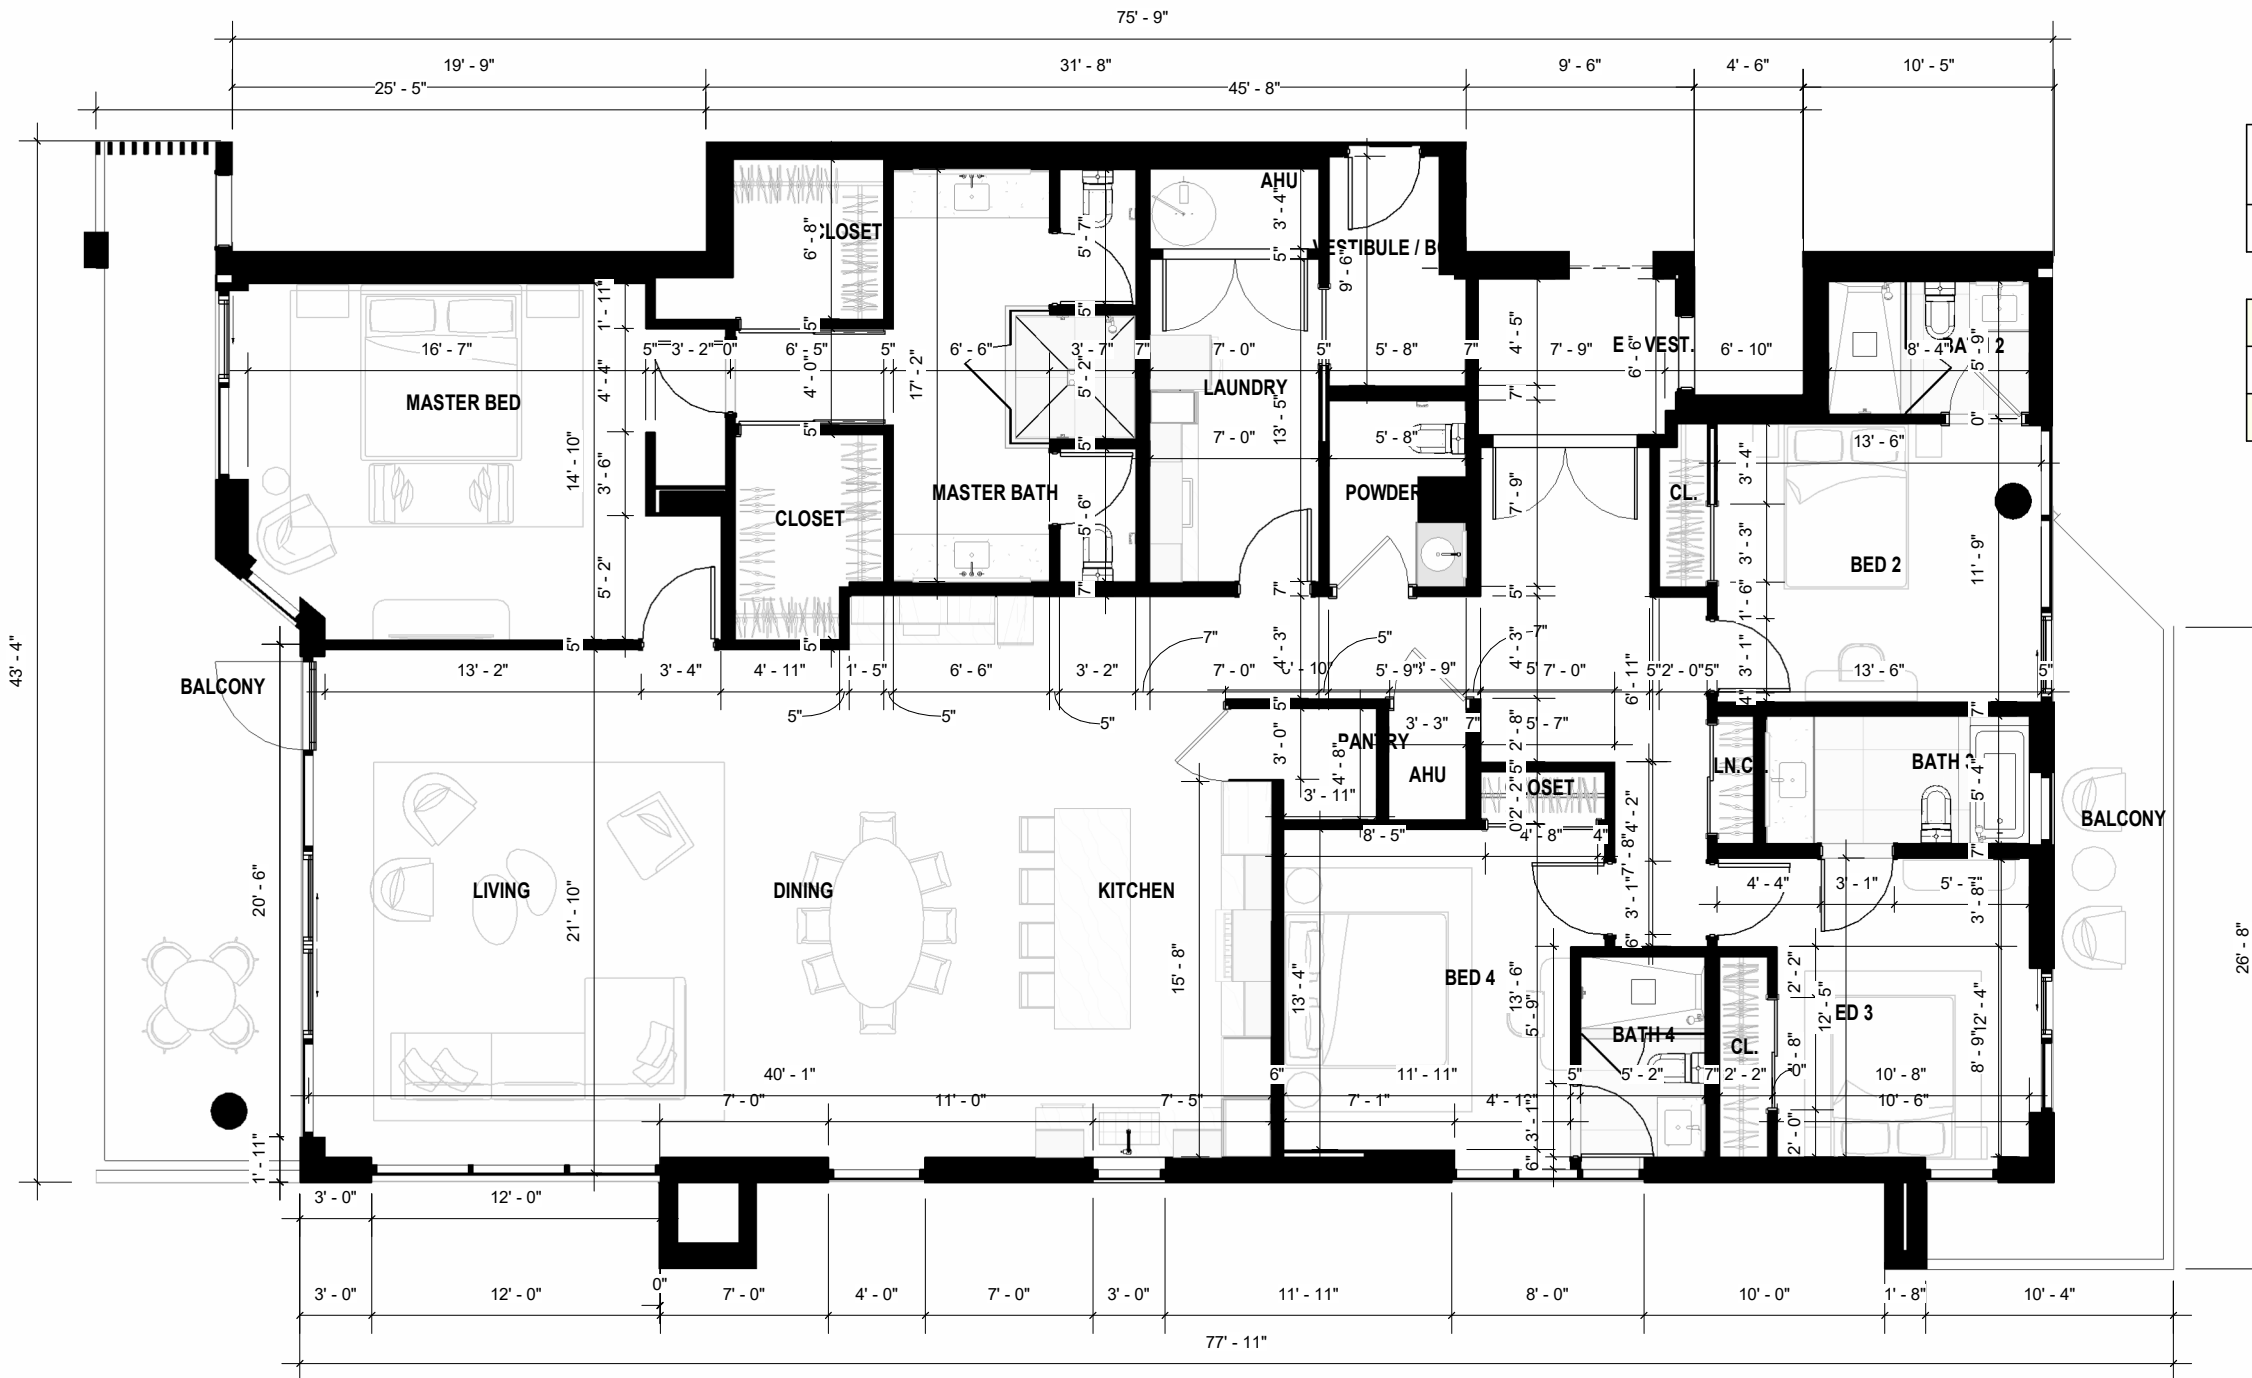



UNIT 401	
Name	Area

UNIT PHS402	2960 SF
UNIT PHS402 EAST BALCONY	169 SF
UNIT PHS402 WEST BALCONY	298 SF
Grand total: 3	3428 SF


1
401S

UNIT 402 S

SCALE: 1/8" = 1'-0"

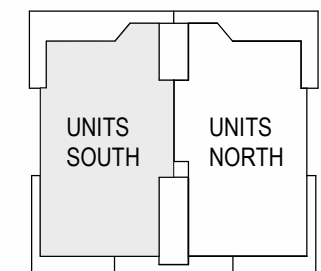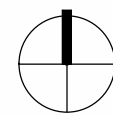



KEY PLAN

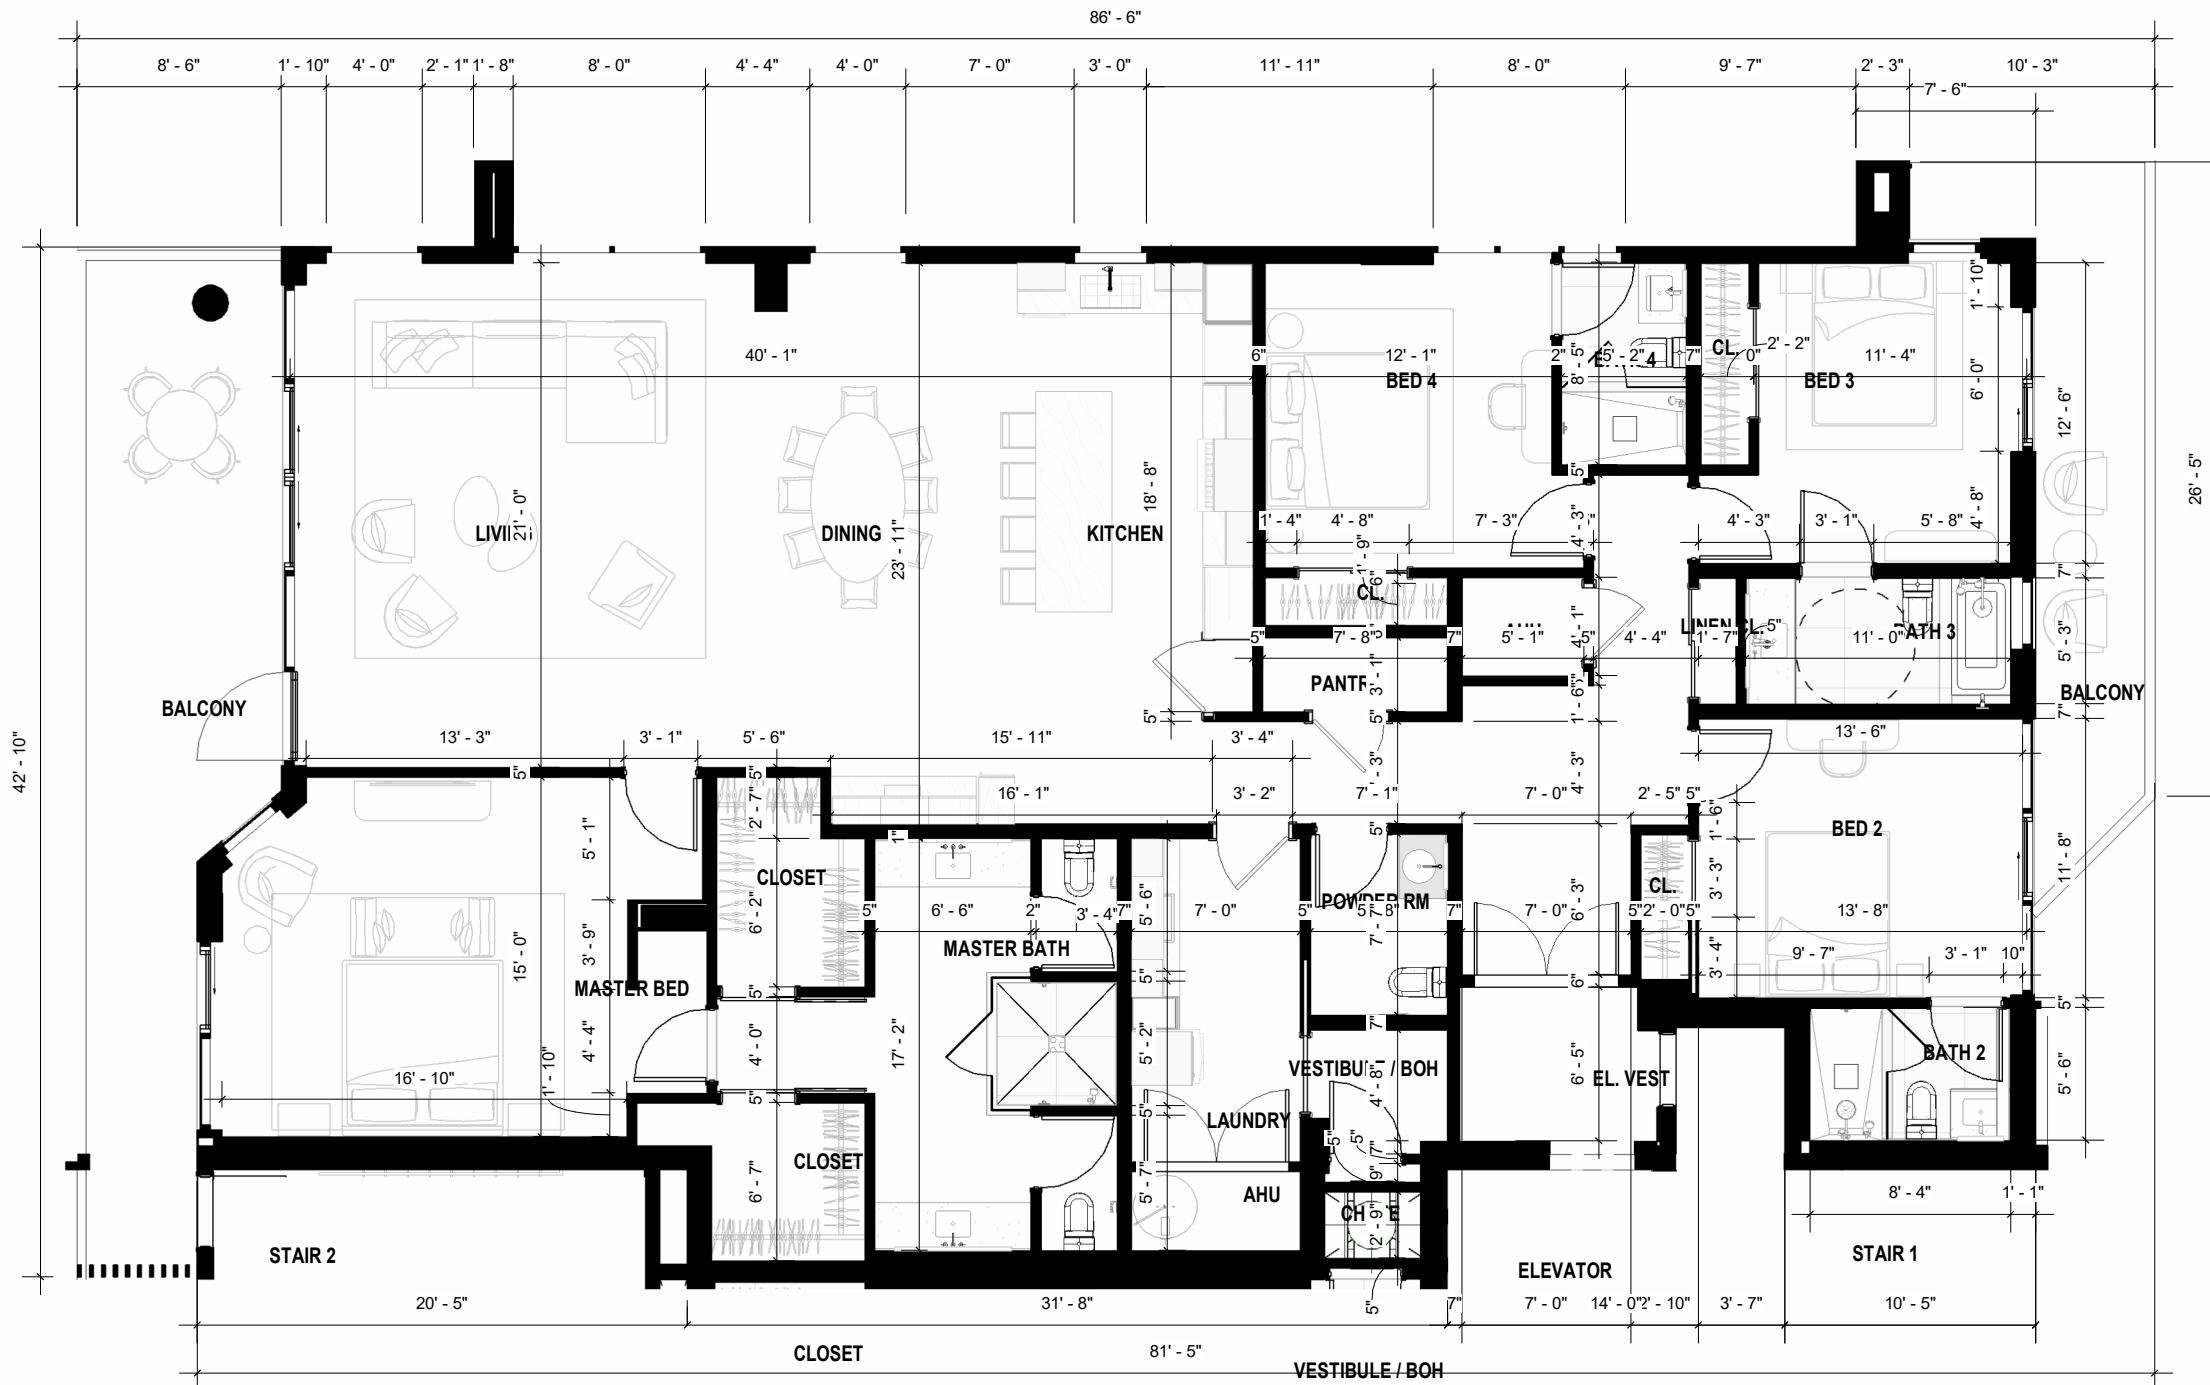


UNIT 402	
Name	Area

UNIT PHN401	2939 SF
UNIT PHN401 EAST BALCONY	170 SF
UNIT PHN401 WEST BALCONY	298 SF
Grand total: 3	3407 SF

1 UNIT 401 N
402N SCALE: 1/8" = 1'-0"

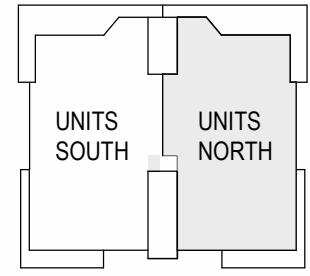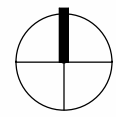

KEY PLAN


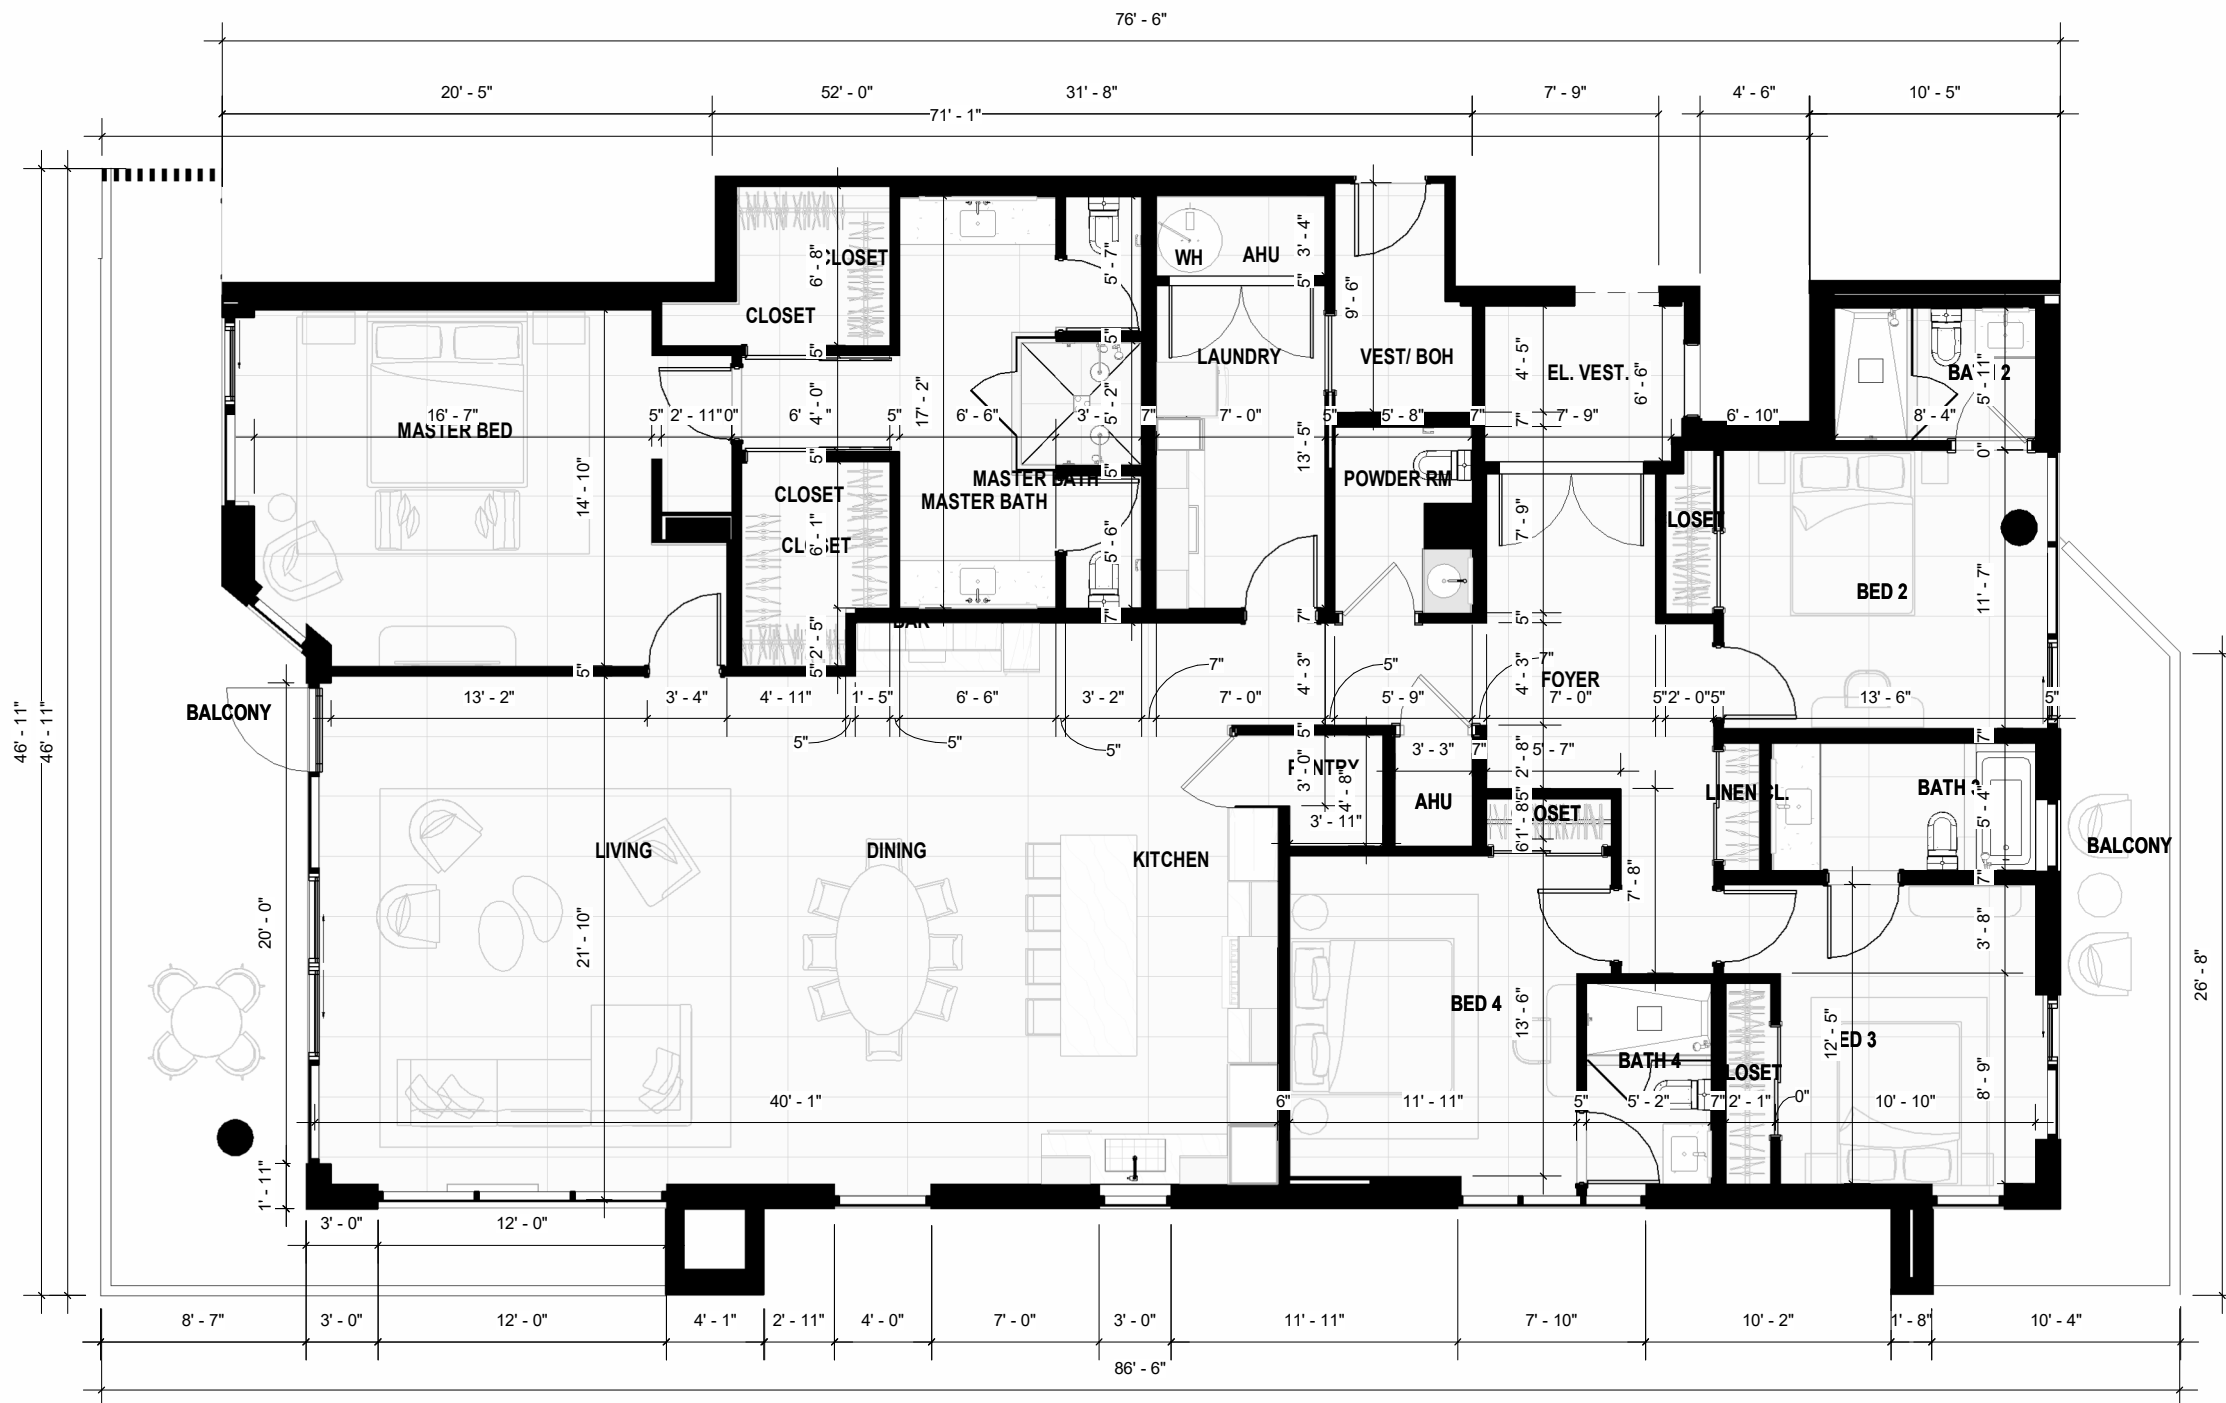


UNIT 501	
Name	Area


UNIT PHS502	2960 SF
UNIT PHS502 EAST BALCONY	170 SF
UNIT PHS502 WEST BALCONY	398 SF
ROOF PATIO PHS 502	677 SF
Grand total: 4	4204 SF

1
501S

UNIT 502 S
SCALE: 1/8" = 1'-0"

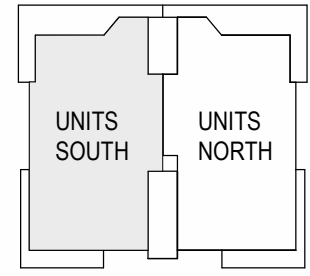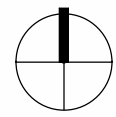

KEY PLAN

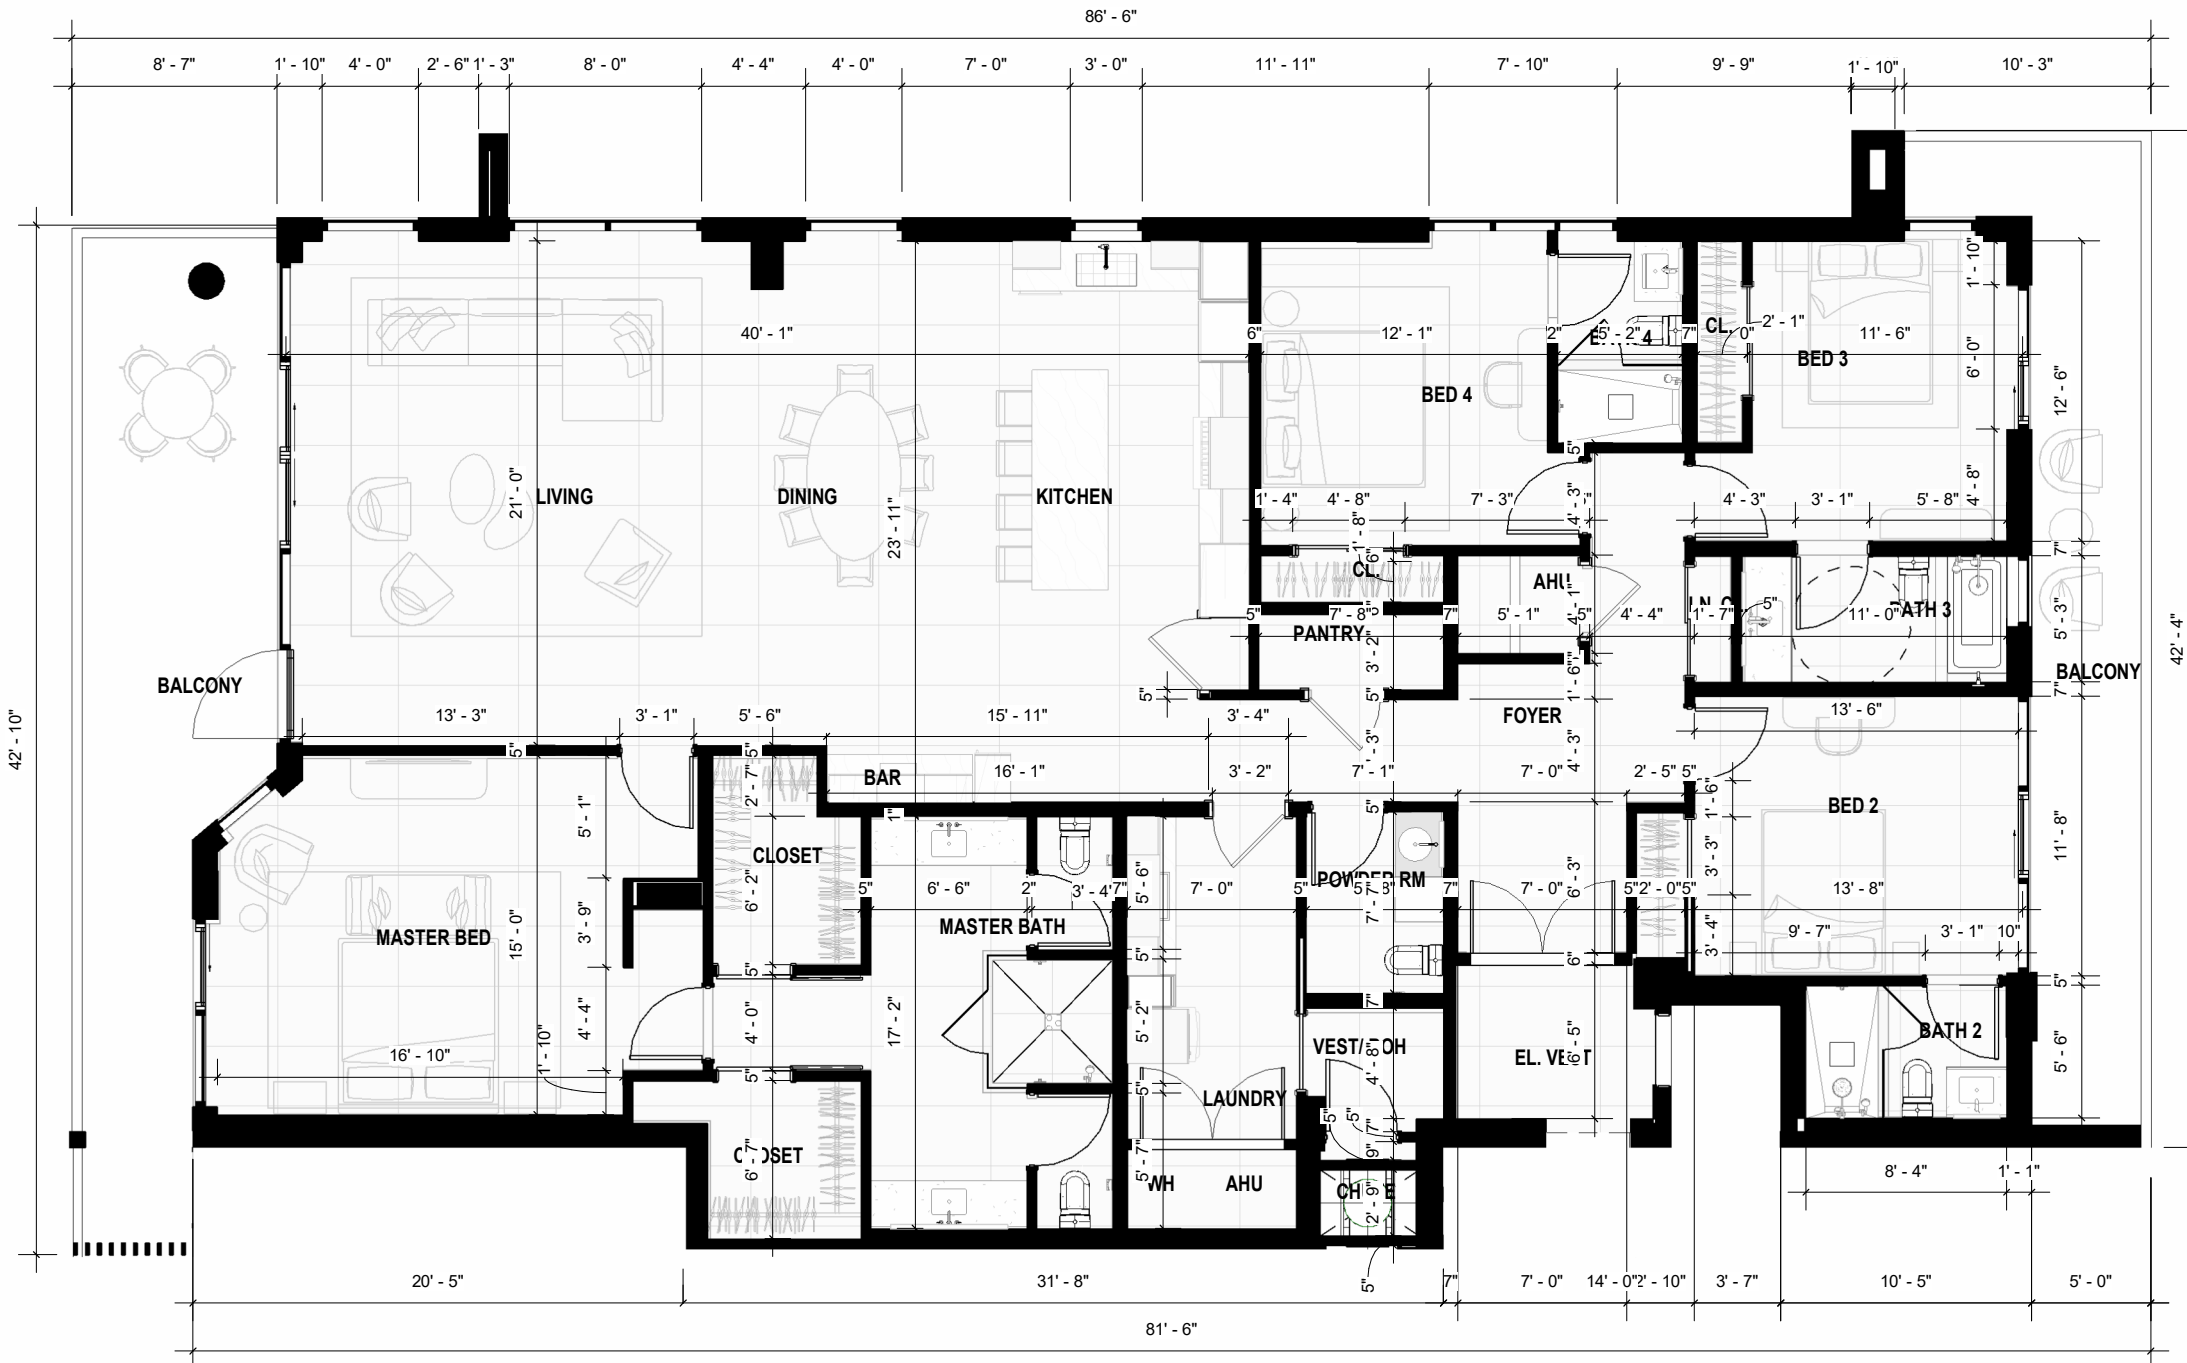



UNIT 502	
Name	Area

UNIT PHN501	2939 SF
UNIT PHN501 EAST BALCONY	233 SF
UNIT PHN501 WEST BALCONY	298 SF
Grand total: 3	3469 SF


1
502N

UNIT 501 N


SCALE: 1/8" = 1'-0"

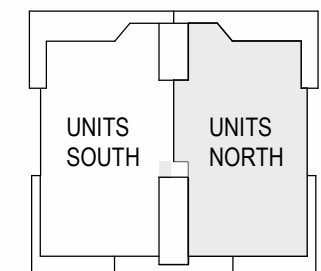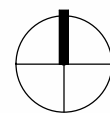

KEY PLAN

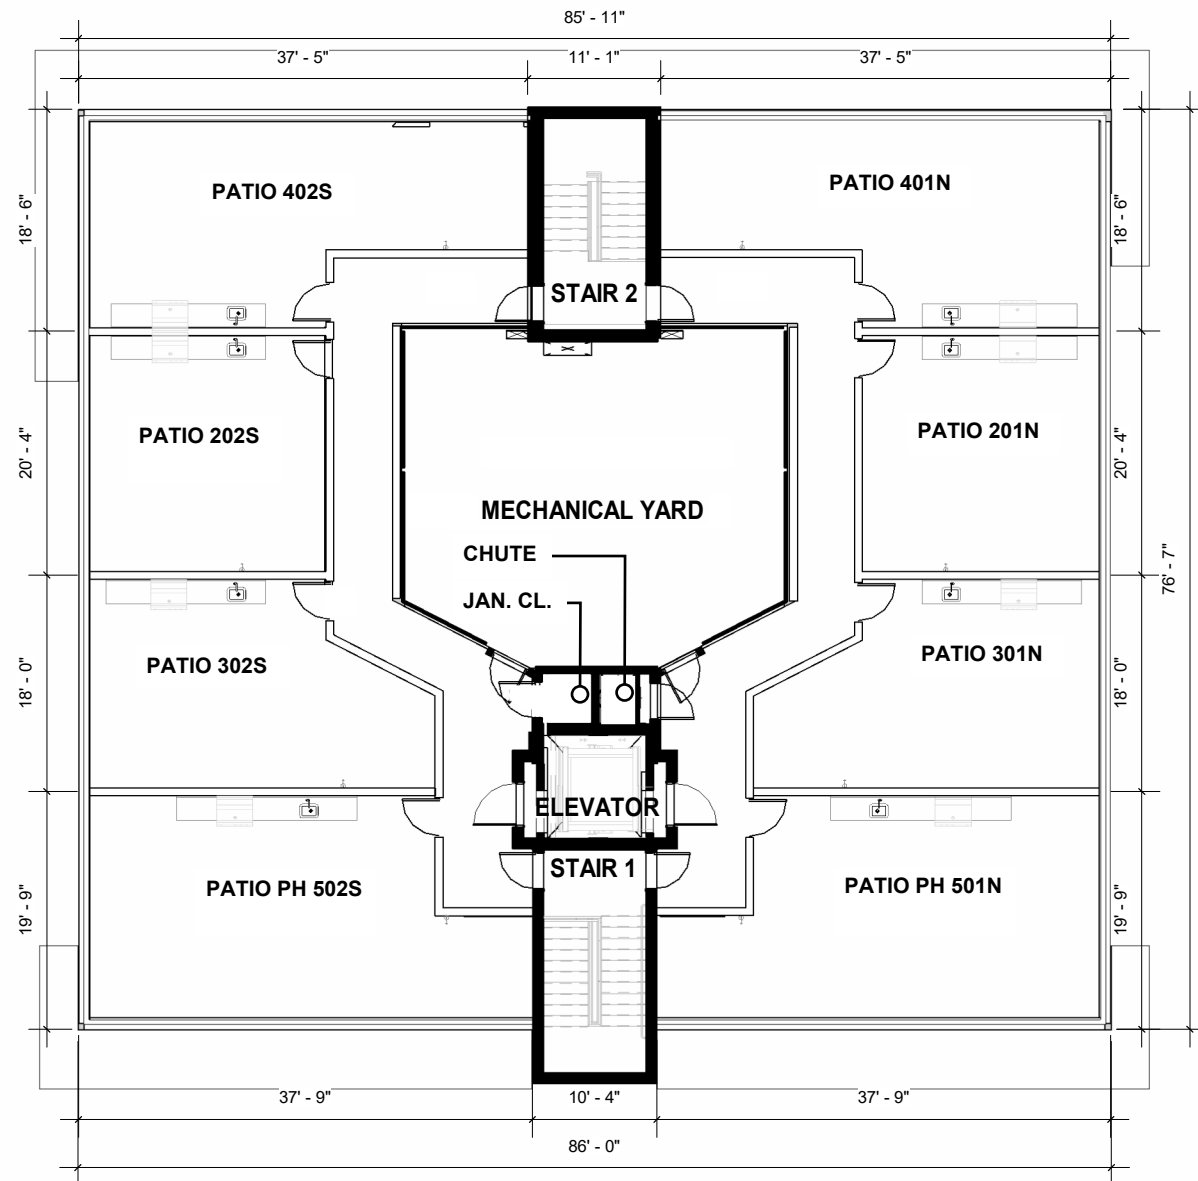

1 **ROOF LEVEL**
 A-10 SCALE: 1/16" = 1'-0"

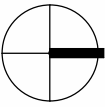

ROOF PATIOS	
Name	Area
PATIO 402S	594 SF
PATIO 202S	425 SF
PATIO 302S	473 SF
PATIO PH 502S	677 SF
PATIO 301N	473 SF
PATIO 201N	425 SF

ROOF PATIOS	
Name	Area
PATIO 401N	594 SF
PATIO PH 501N	677 SF
TOTAL	4,338 SF